


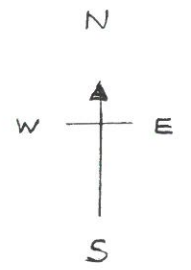






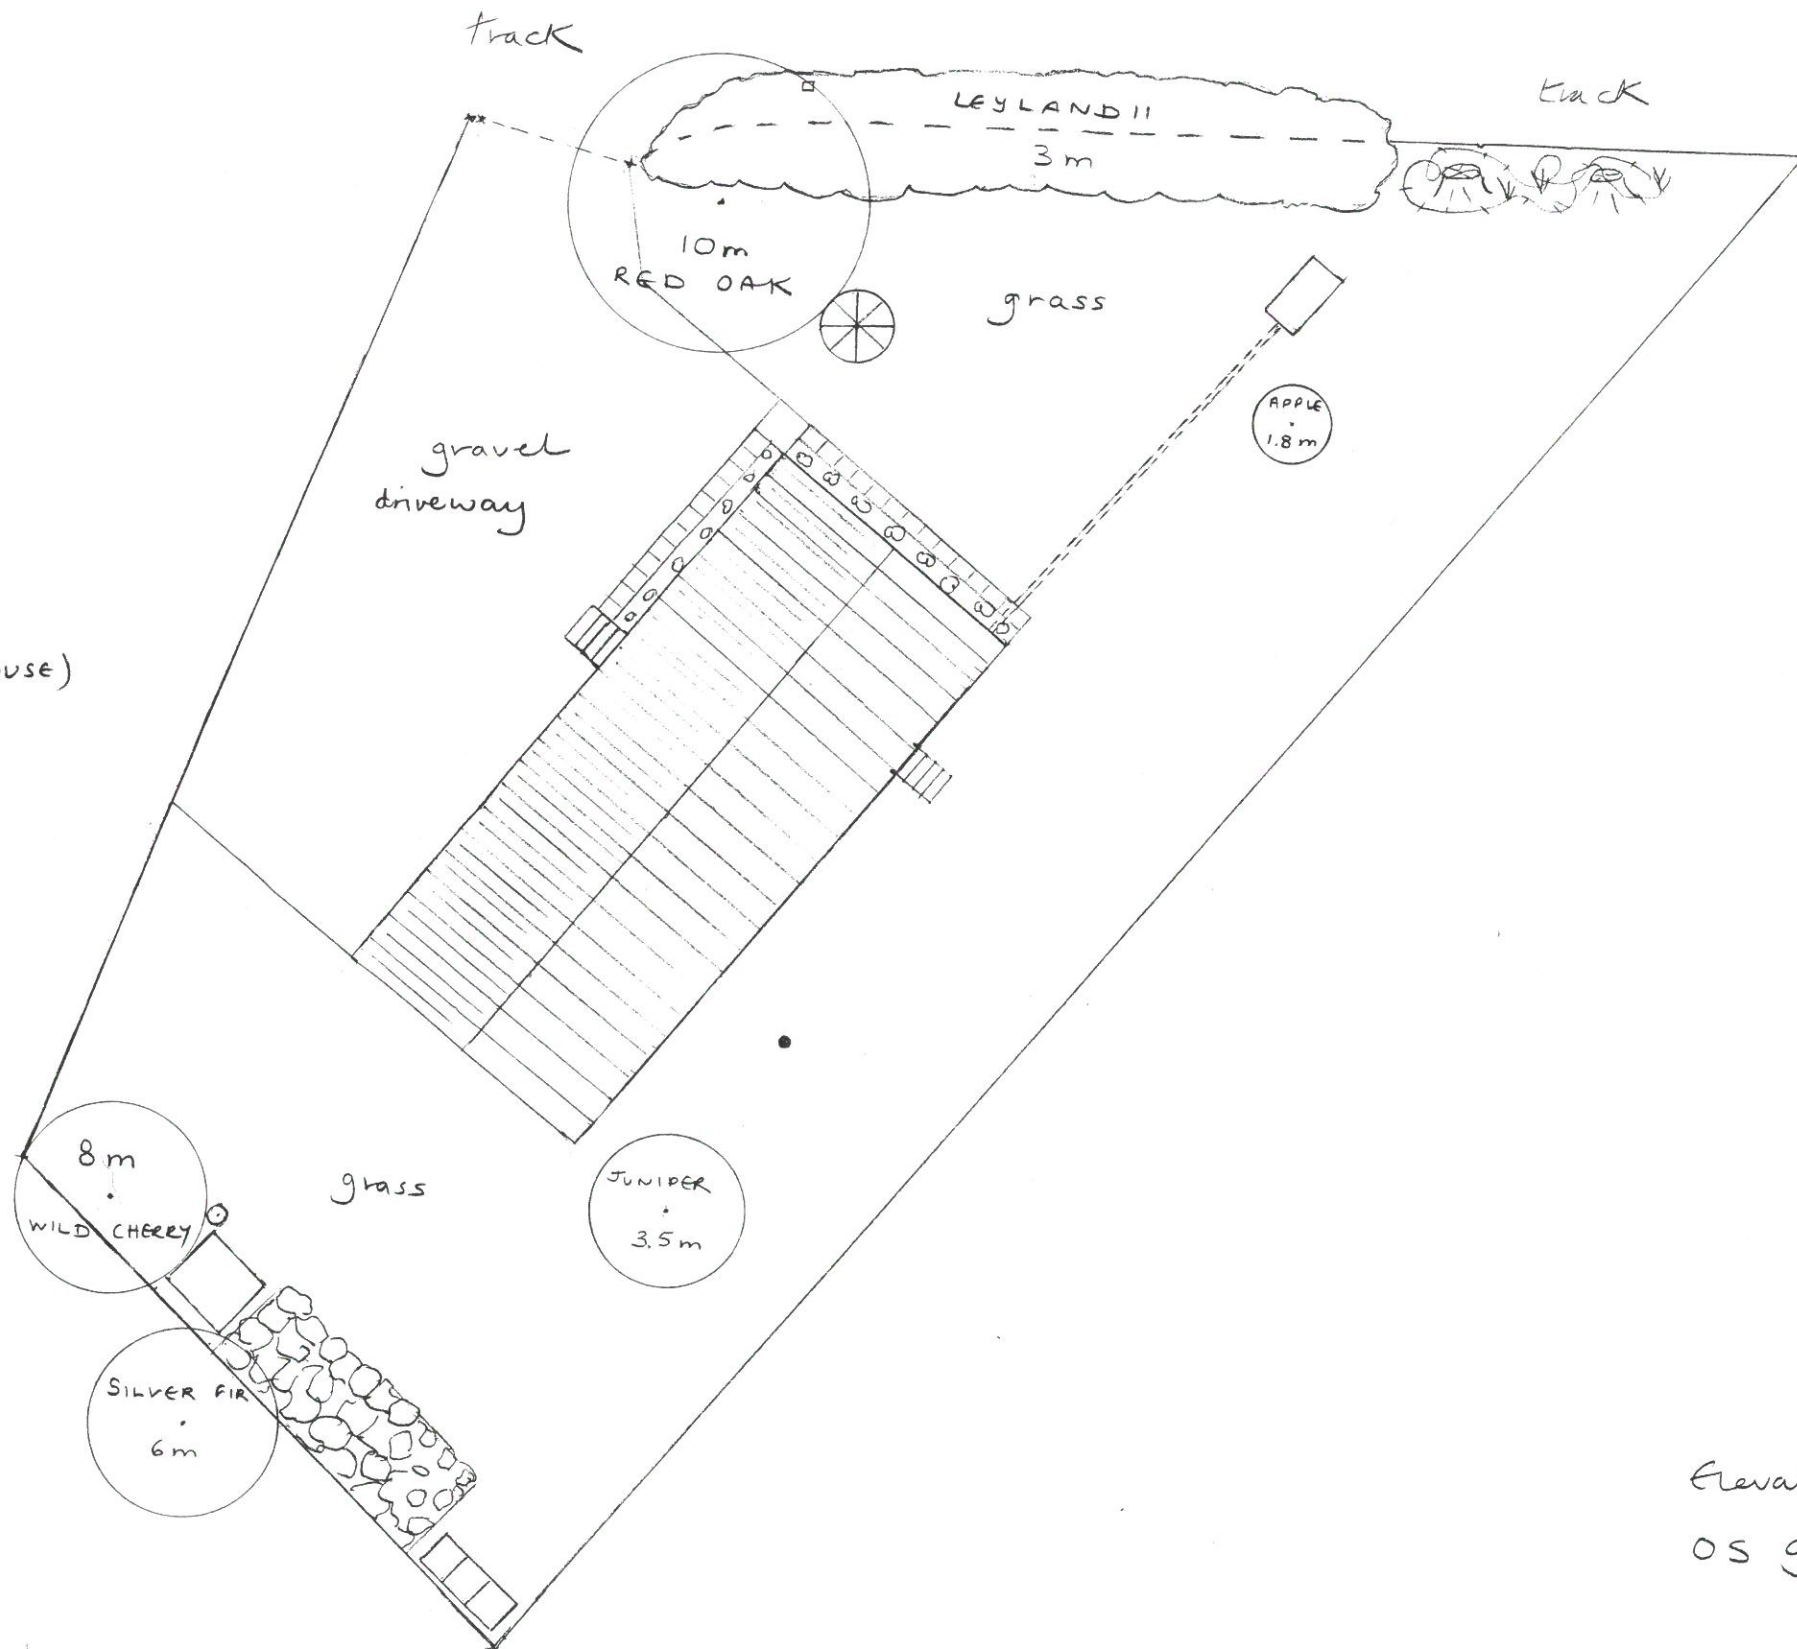


# RED OAKS PERMACULTURE PLAN




## KEY

-  = WATER SUPPLY VALVE AND PIPE
-  = CALOR GAS TANK AND PIPE
-  = TELEPHONE POLE
-  = COMPOST BOX
-  = ROCKERY
-  = SHED AND WATER BUTT
-  = GROWMATE (SMALL CONICAL GREENHOUSE)
-  = TREE STUMP / BRAMBLES
-  = GATE



Scale 1:200

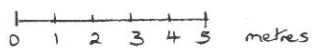

Elevation : 12 m above sea level  
OS grid ref. NM 95902 41712

DECEMBER 2009